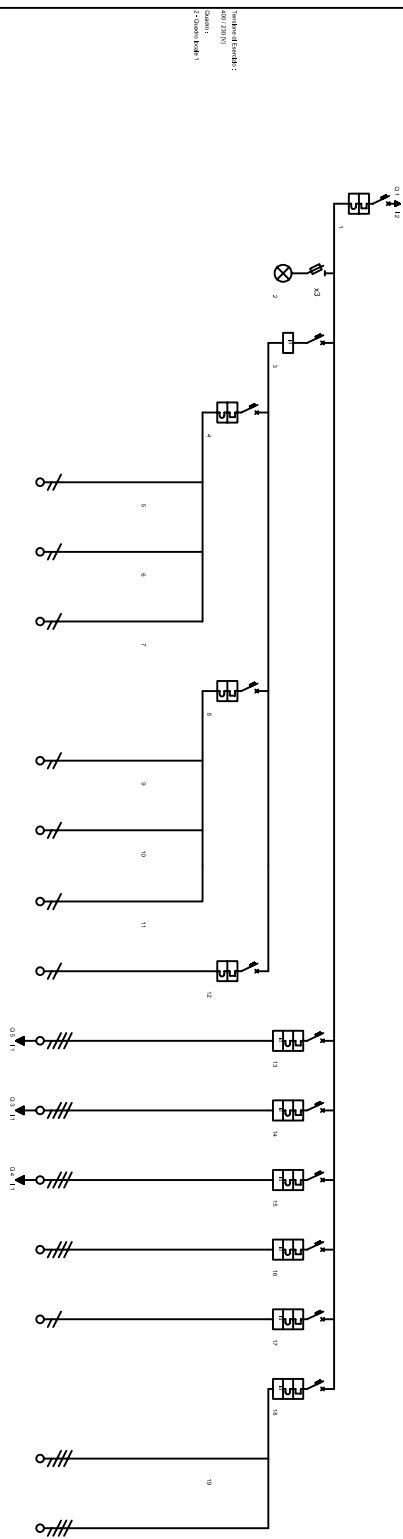


Study	Study type	Population
1	Case-control	11,131
2	Case-control	1,131
3	Case-control	1,131
[illegible]

**REGIONE SICILIA**  
**ASSESSORATO REGIONALE ALL'ENERGIA E DEI SERVIZI DI PUBBLICA UTILITA'**  
**Dipartimento Regionale dell'Acqua e dei Rifiuti**

**MESSA IN SICUREZZA DEL SITO MINERARIO  
DISMESSO DI PASQUASIA IN TERRITORIO DEL  
COMUNE DI ENNA**

CUP: G71J16000000003

## PROGETTO ESECUTIVO

**Il Progettista**  
**Dr.Agr. Lucio FERRIGNO**

**Visto: il Responsabile del procedimento**  
**ing. Vito Caricani**



ELAB.	ELABORATO:
-------	------------

**FABBRICATO DA DESTINARE A STOCC. M.C.A.-  
IMPIANTO ELETTRICO QUADRI**

**CODICE ELABORATO:**

73 PASO.PE.01.EC.C14.5 00

**SCALA:**  
**1:100**

[illegible]

C	TERZA EMISSIONE
---	-----------------

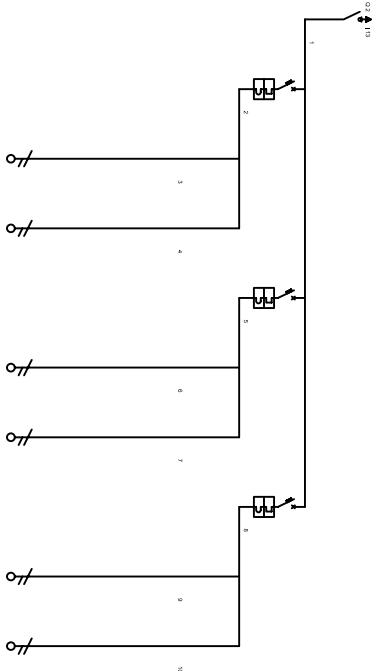
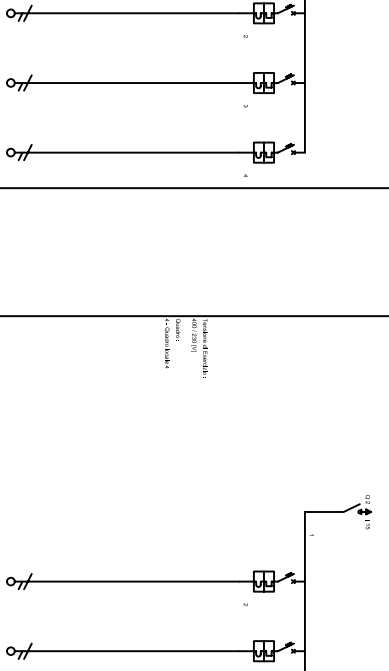
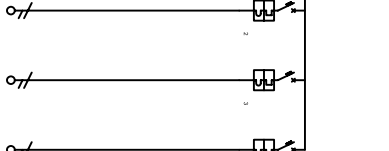
B	SECONDA EMISSIONE
---	-------------------

A	PRIMA EMISSIONE
BBB/A	STEFIDA

00	PRIMA STESURA
REV.	DESCRIZIONE

REV.	DESCRIZIONE
------	-------------

1

[illegible][illegible][illegible]