




PLANIMETRIA GENERALE DI PROGETTO rapp. 1:500
CON INDIVIDUAZIONE AREE DA CEDERE PER SERVIZI E VIABILITA'

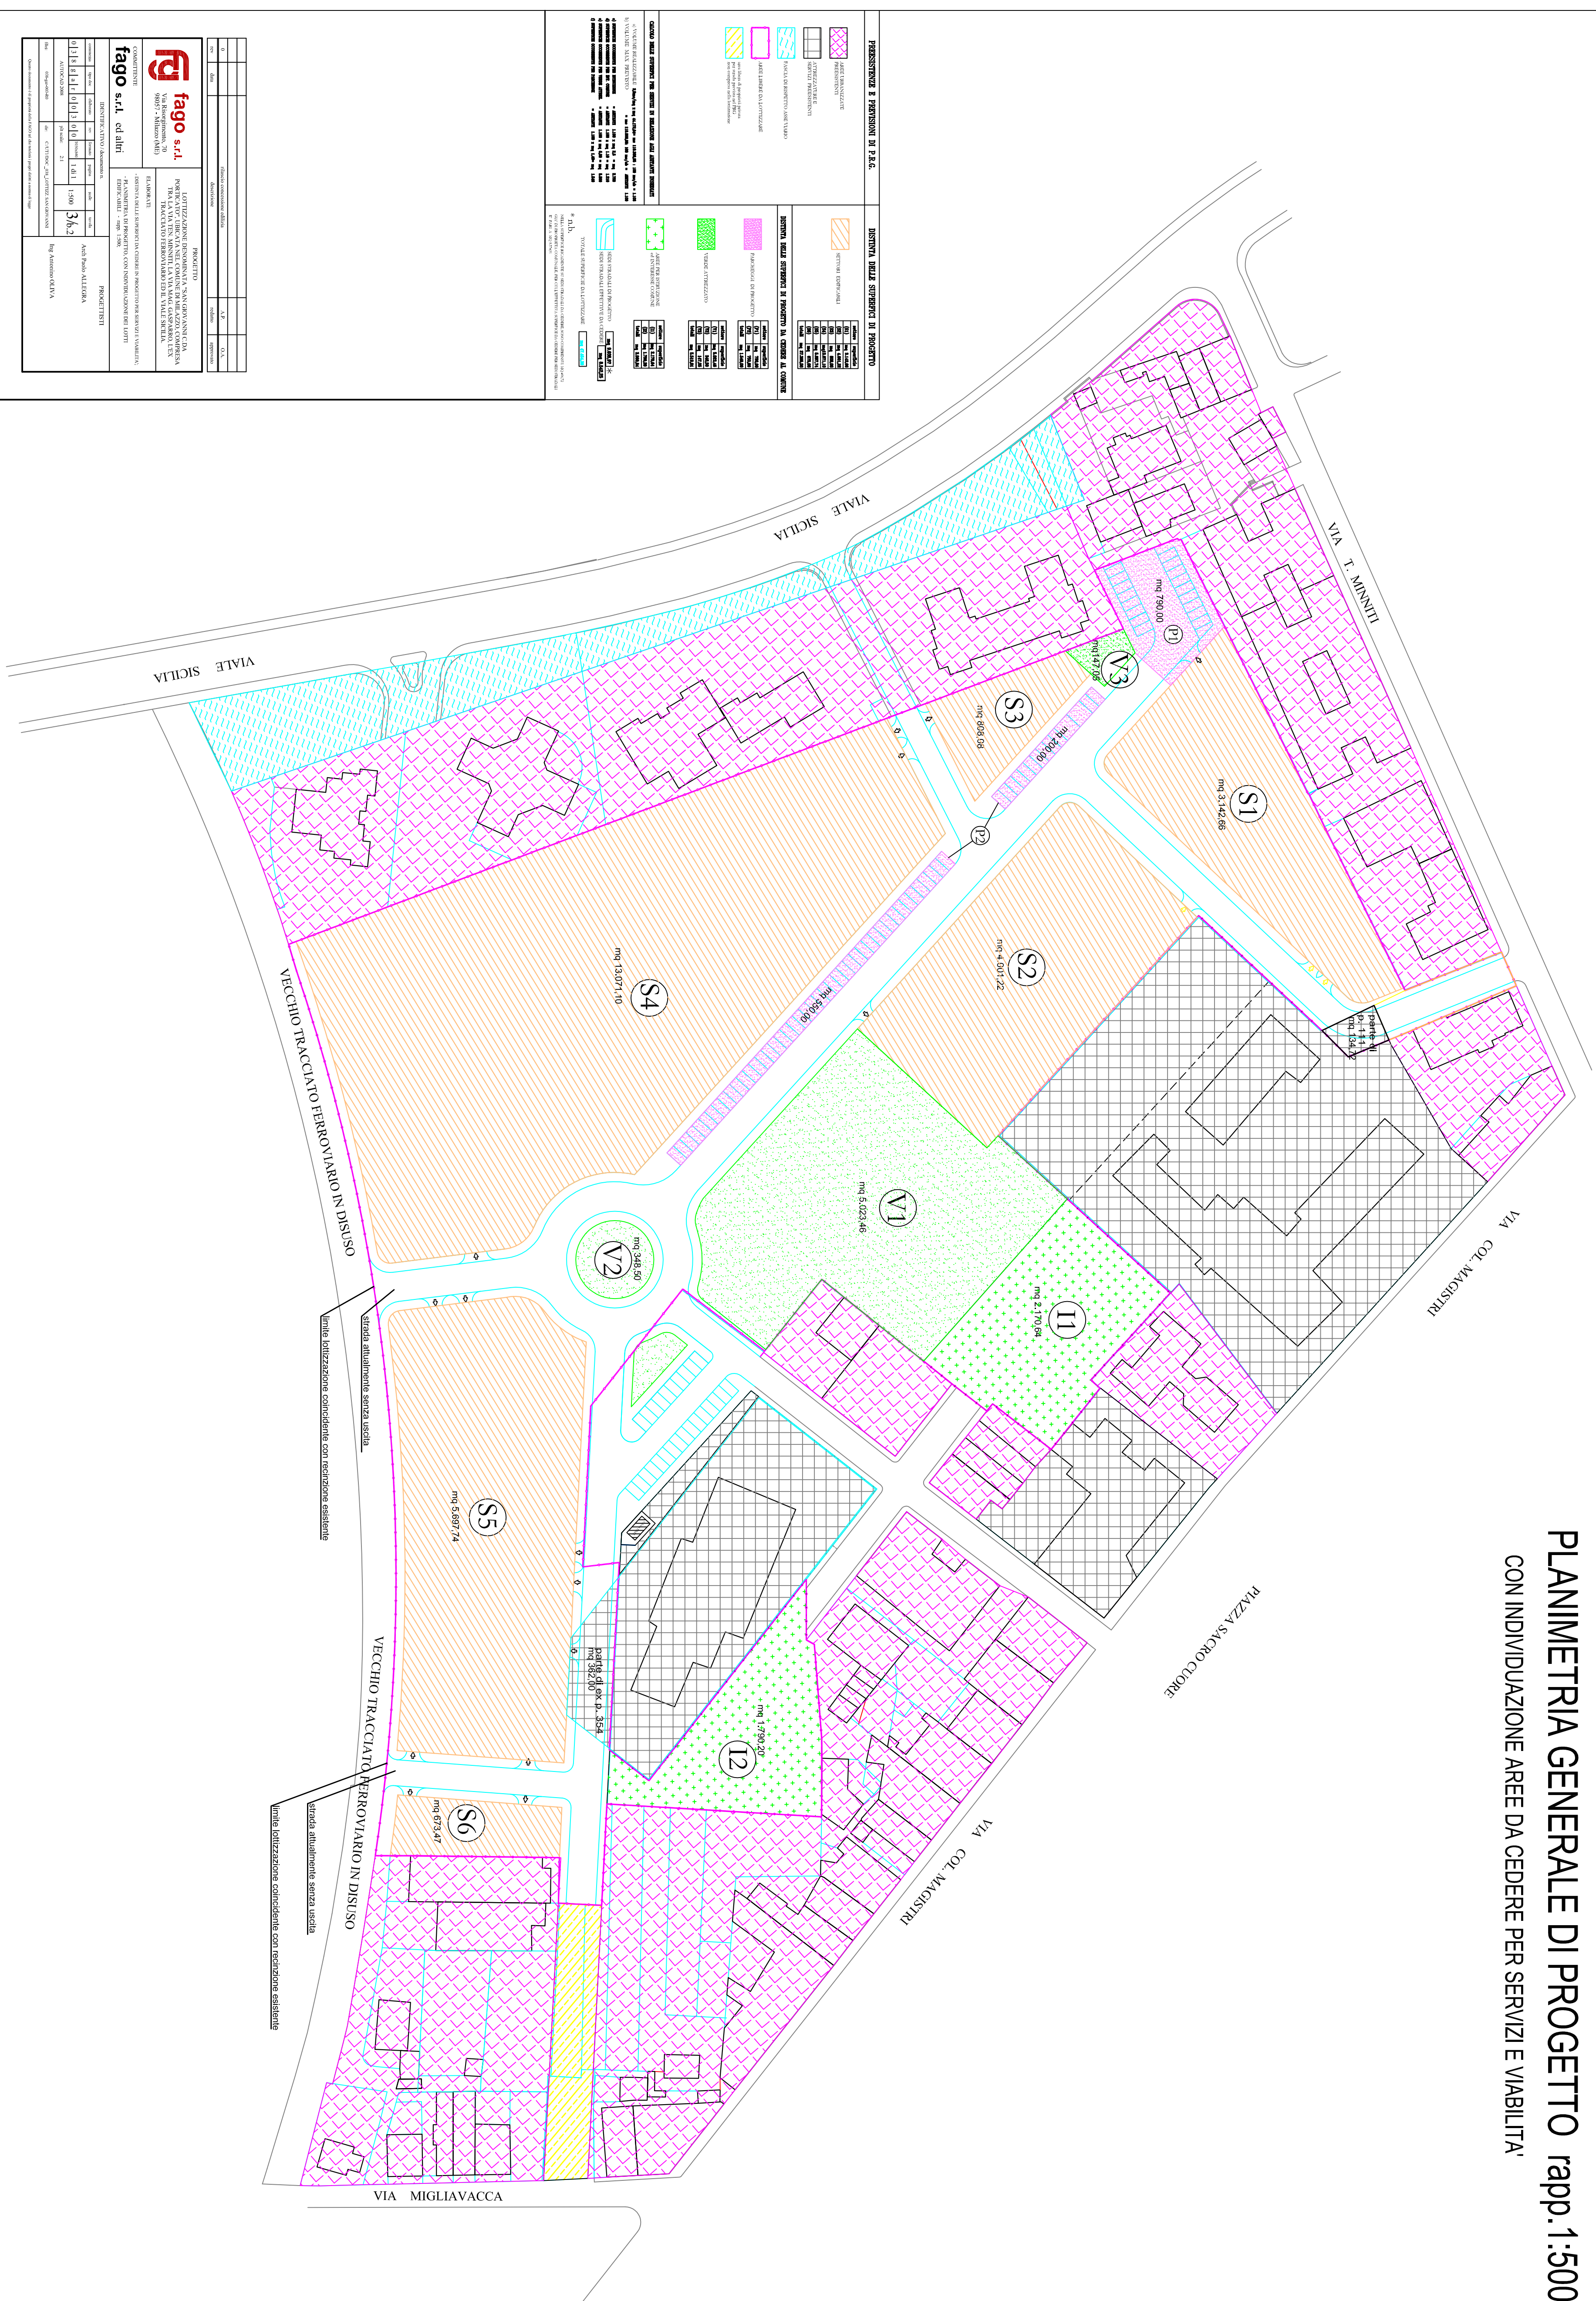


Sviluppo analitico dei singoli lotti

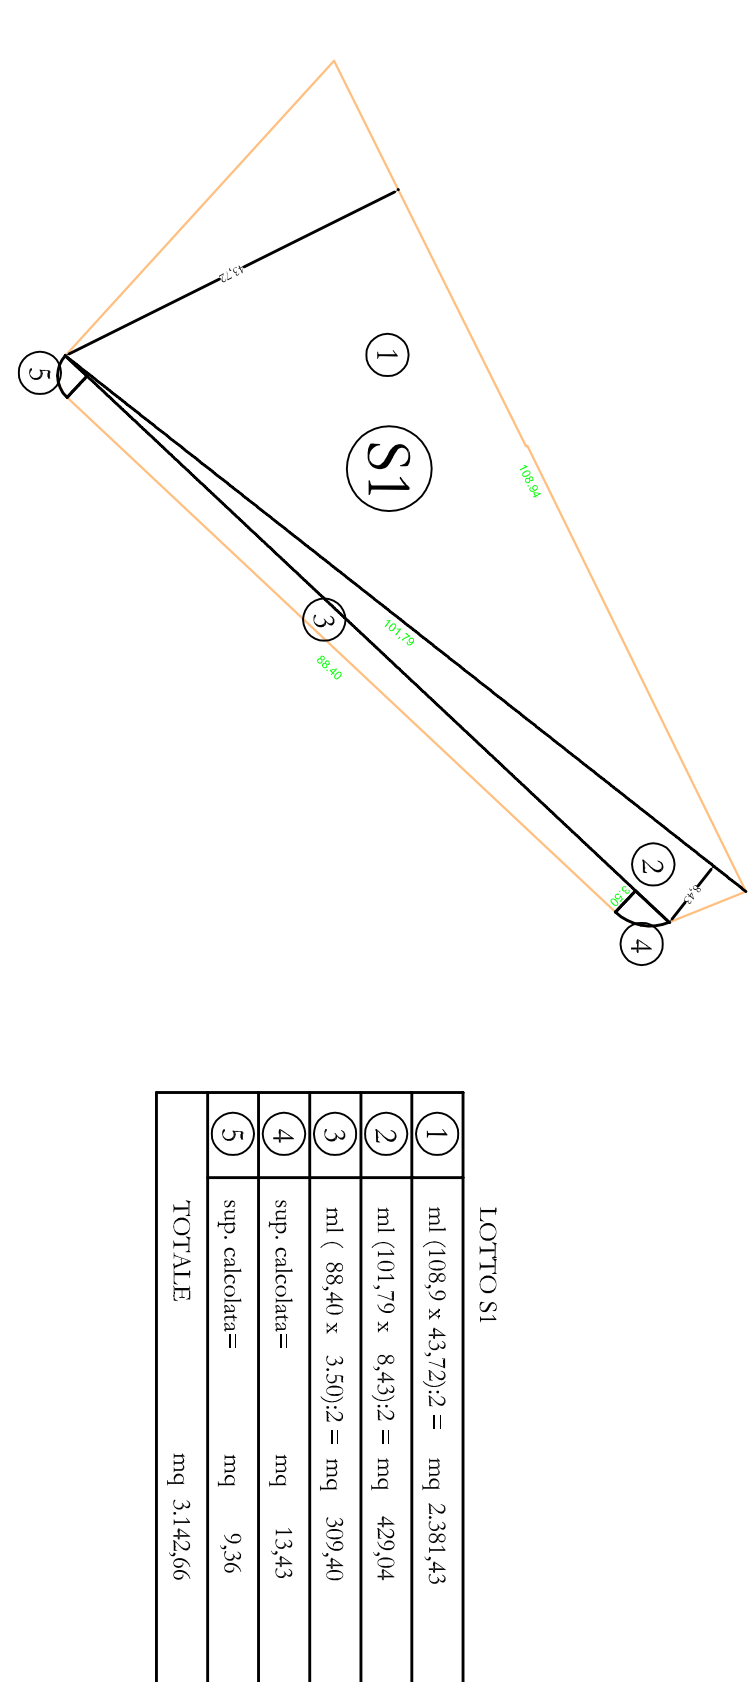


LOTTO S1	

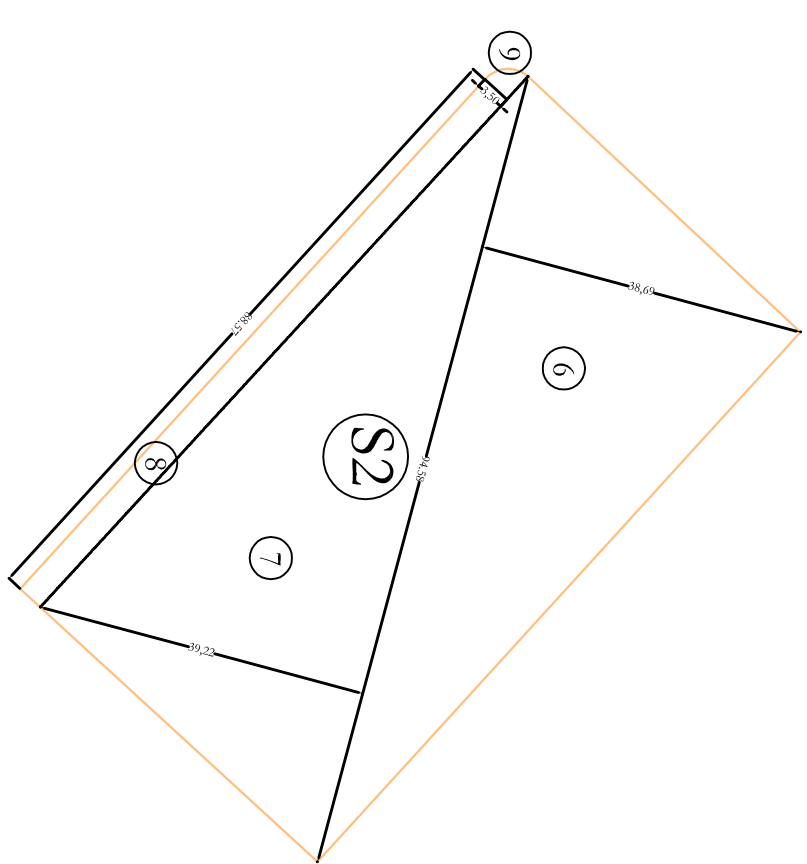

LOTTO S2	
TOTALE	mq. 4,011,22

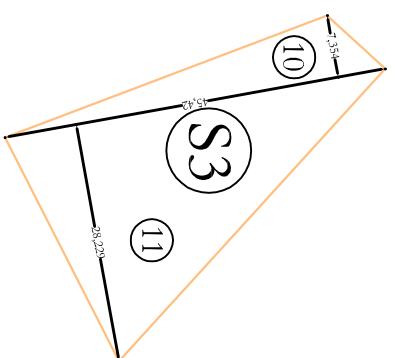

LOTTO S3	

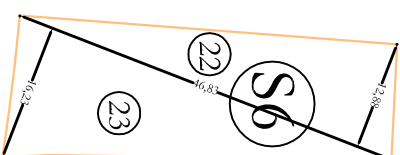


LOTTO S6	

Sviluppo analitico dei singoli lotti



LOTTO S4	

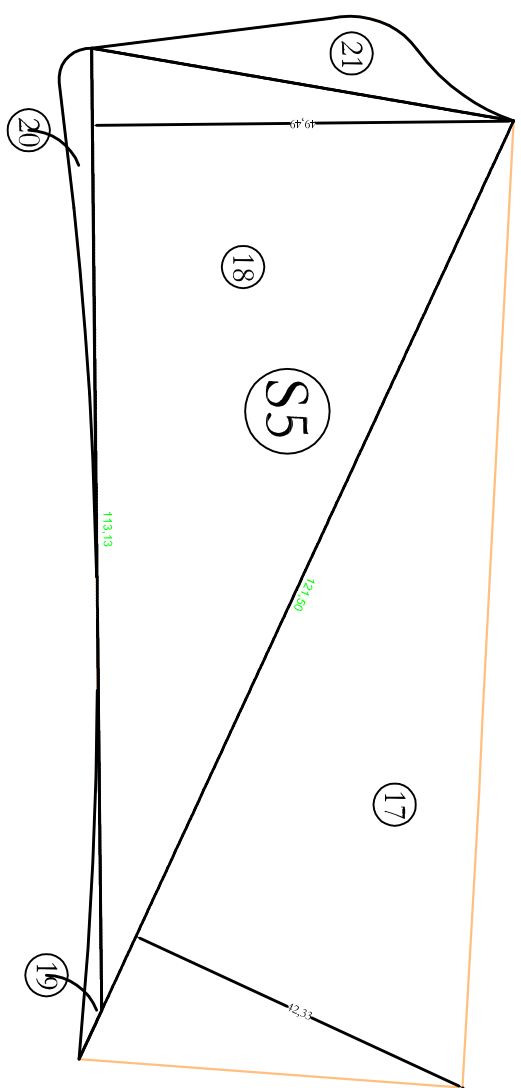

LOTTO S5	
